




FIELD ORIENTATION  
numbers indicate possible  
field location  
(1=best, 3=least preferred)

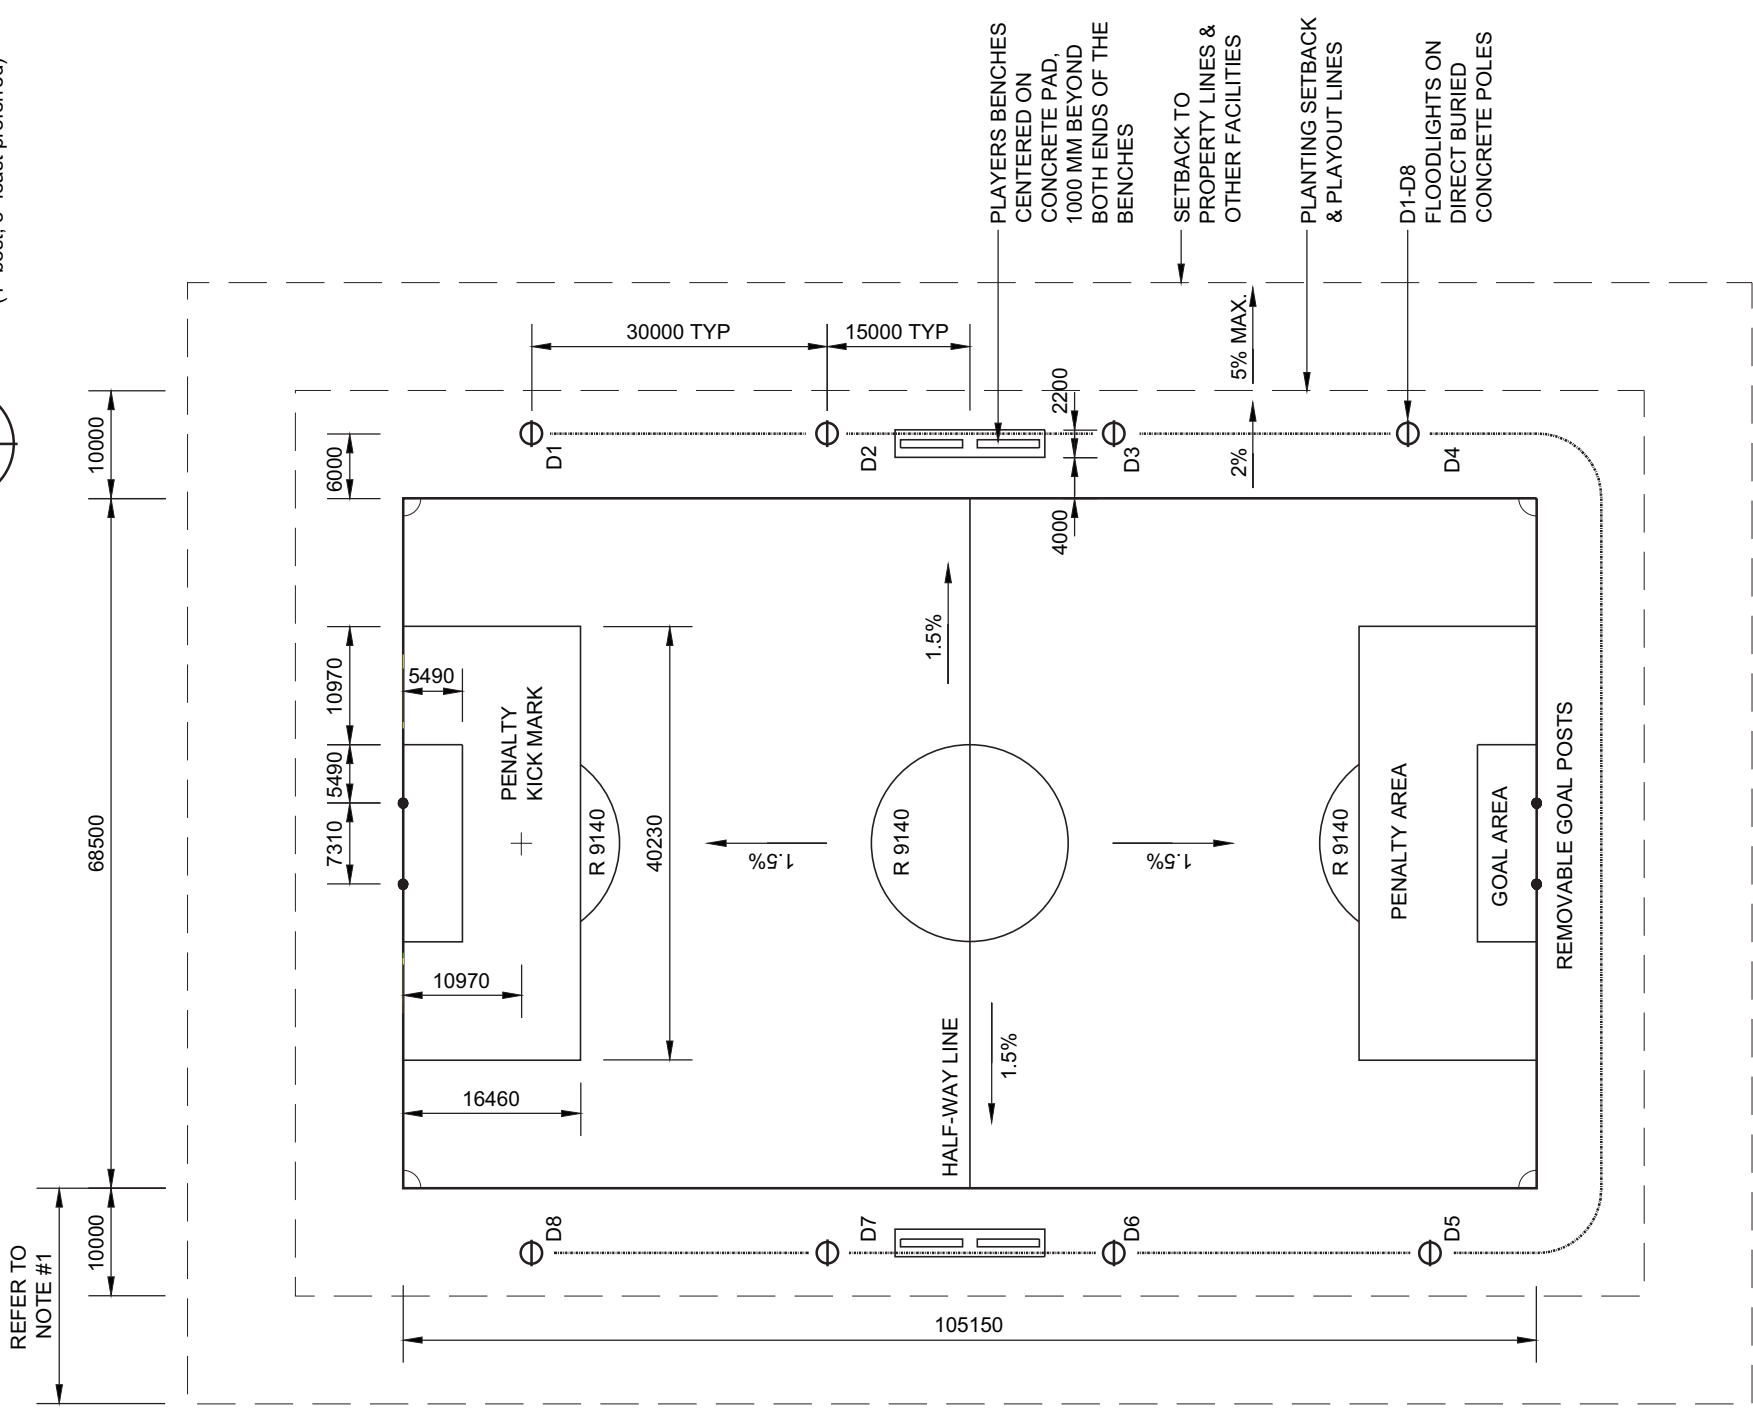

**NOTES:**

- 10000 MM PLANTING SETBACK AND PAYOUT LINES FROM FIELD; 20000 MM SETBACK TO PROPERTY LINES AND OTHER FACILITIES; 30000 MM SETBACK MINIMUM TO RESIDENTIAL PROPERTY LINES WHEN ILLUMINATED.
- SETBACK FROM LIGHT POLES TO SWALES, CATCH BASINS AND PLANTING TO BE MIN. 6000.
- SLOPE VARIATION WILL BE REVIEWED ON A CASE BY CASE BASIS, IF NECESSARY.
- D1 - D8 FLOODLIGHTS ARE SHOWN FOR GENERAL INFORMATION ONLY. REFER TO DRAWINGS AND SPECIFICATIONS BY THE ELECTRICAL ENGINEER.
- ALL MEASUREMENTS ARE IN MILLIMETRES UNLESS STATED OTHERWISE.



**BRAMPTON**  
Flower City

SENIOR SOCCER FIELD & LIGHTING  
(LAYOUT)

SPORTS FACILITIES - SERIES 400 SEPTEMBER 2014

**L450**

N.T.S