


SETBACK TO PROPERTY LINE(S) AND OTHER FACILITY
 SETBACK APPLIES TO ALL SIDES OF COURT

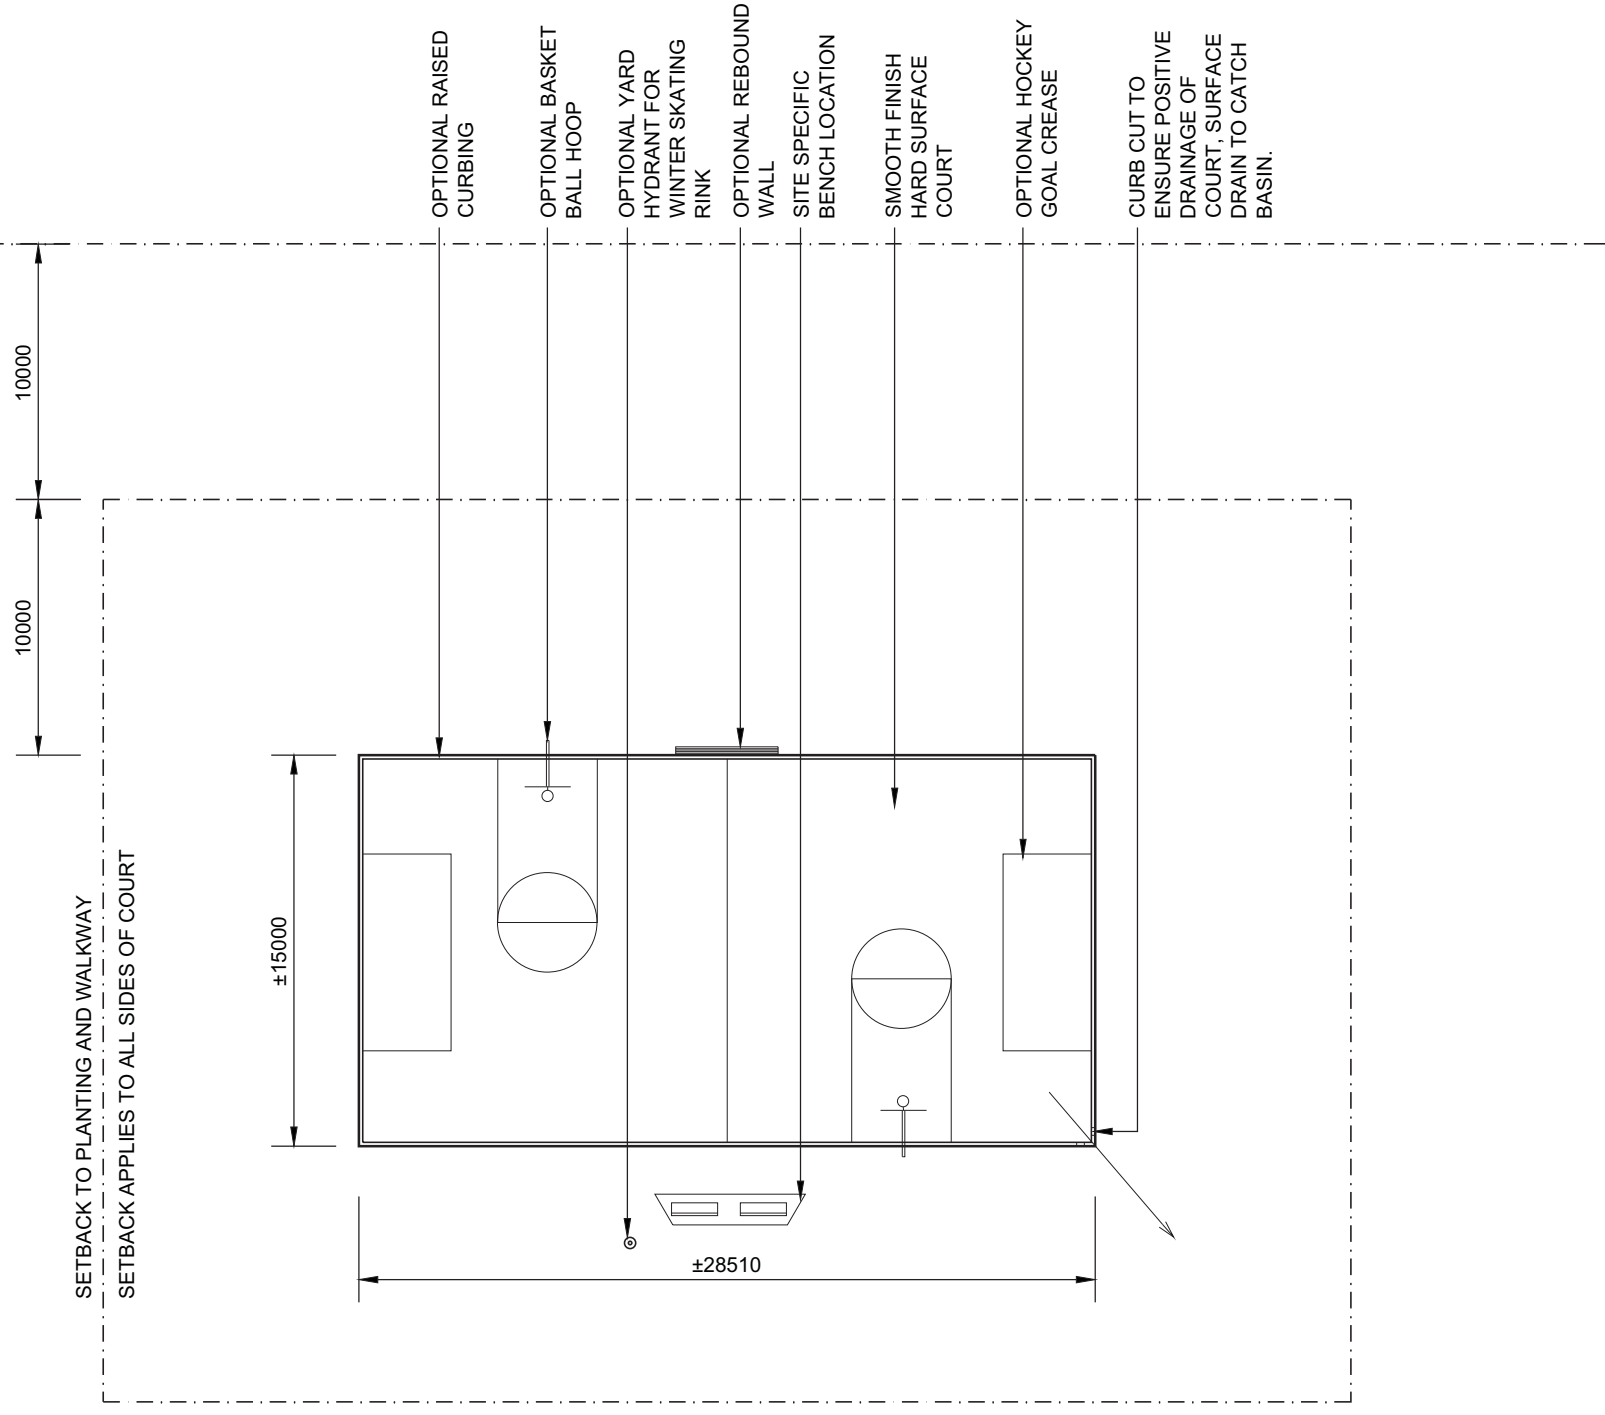

NOTES:

1. REFER TO OVERALL PLAN AND SPECIFICATIONS FOR HARD SURFACE MATERIAL.
2. ALL MEASUREMENTS ARE IN MILLIMETRES UNLESS STATED OTHERWISE.