




FIELD ORIENTATION
 numbers indicate possible
 home plate location
 (1=best, 4=least preferred)

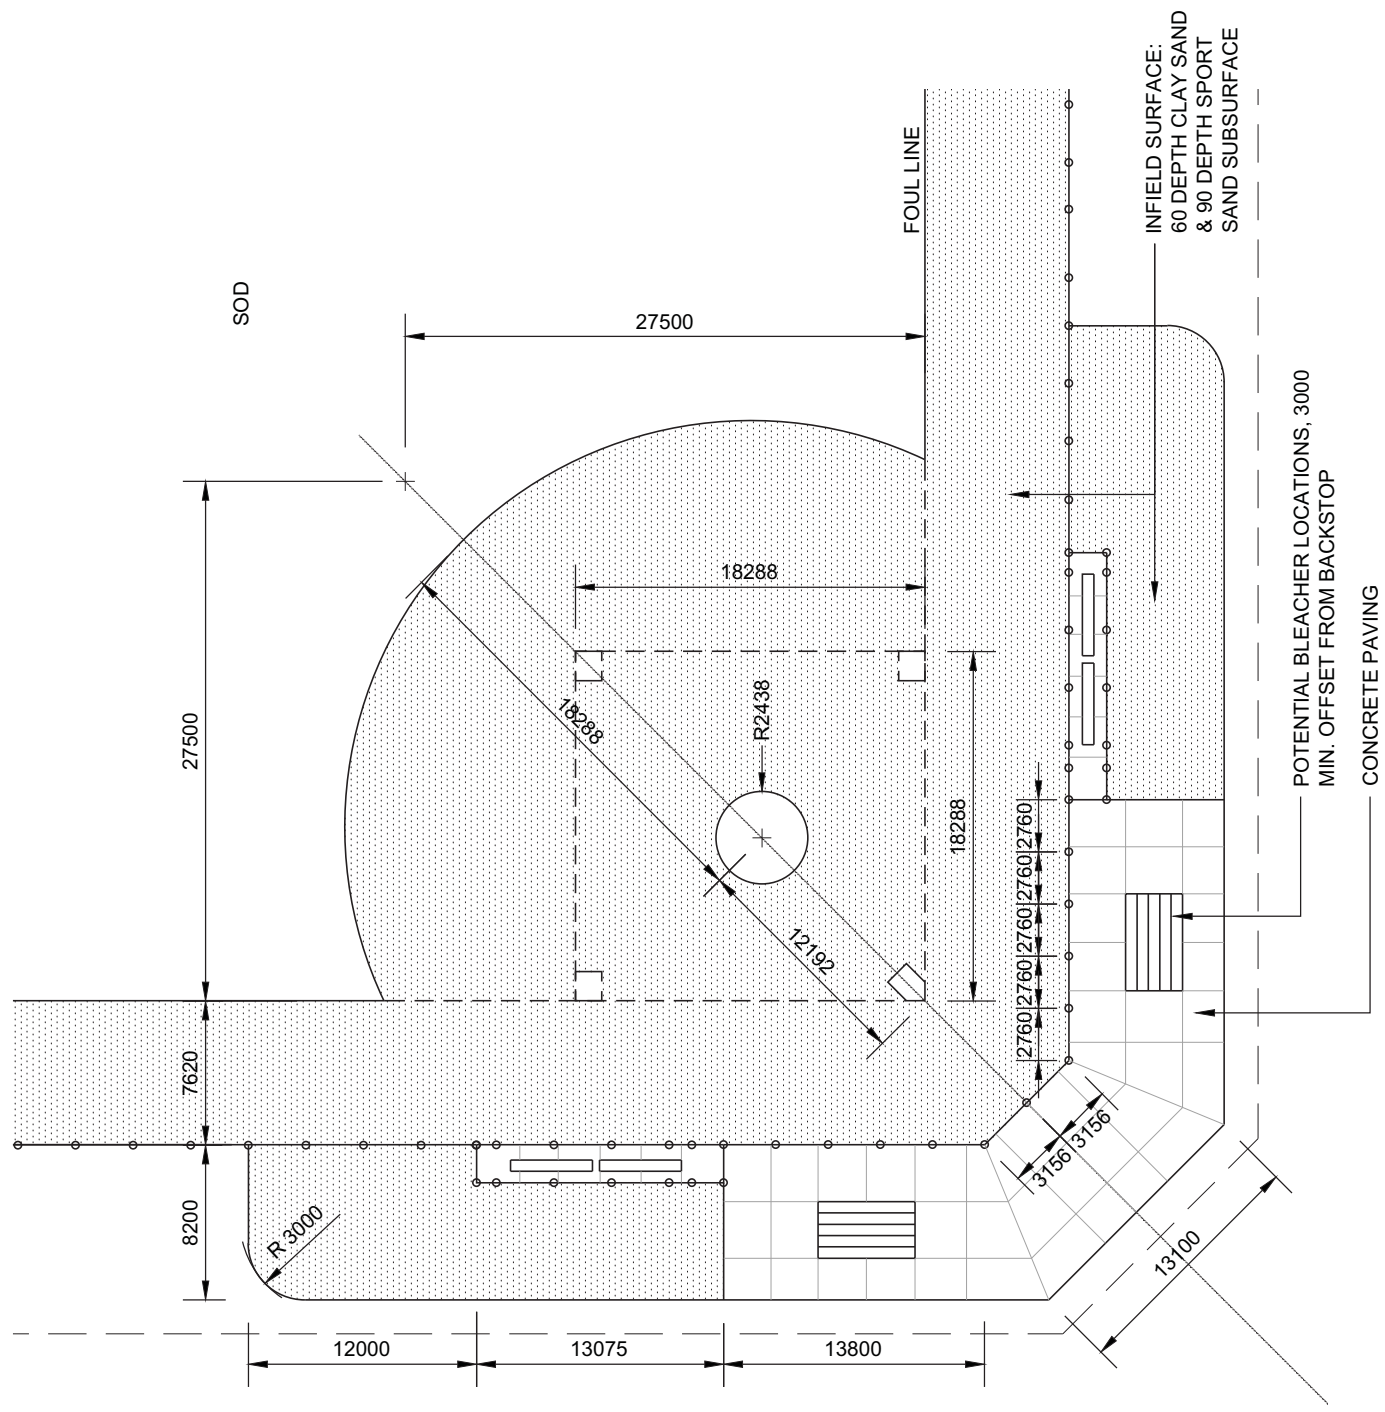

NOTES:

1. ALL RAILS TO BE 'FISH MOUTH' CUT, CRIMPING WILL NOT BE ACCEPTED.
2. REFER TO SENIOR SOFTBALL FIELD LAYOUT.
3. MESH TO BE ON PLAYING SIDE OF POSTS AND RAILS.
4. REFER TO DETAIL L423 FOR SENIOR SOFTBALL BACKSTOP ELEVATION.
5. ALL MEASUREMENTS ARE IN MILLIMETRES UNLESS STATED OTHERWISE.