




FIELD ORIENTATION
 numbers indicate possible
 home plate location
 (1=best, 4=least preferred)

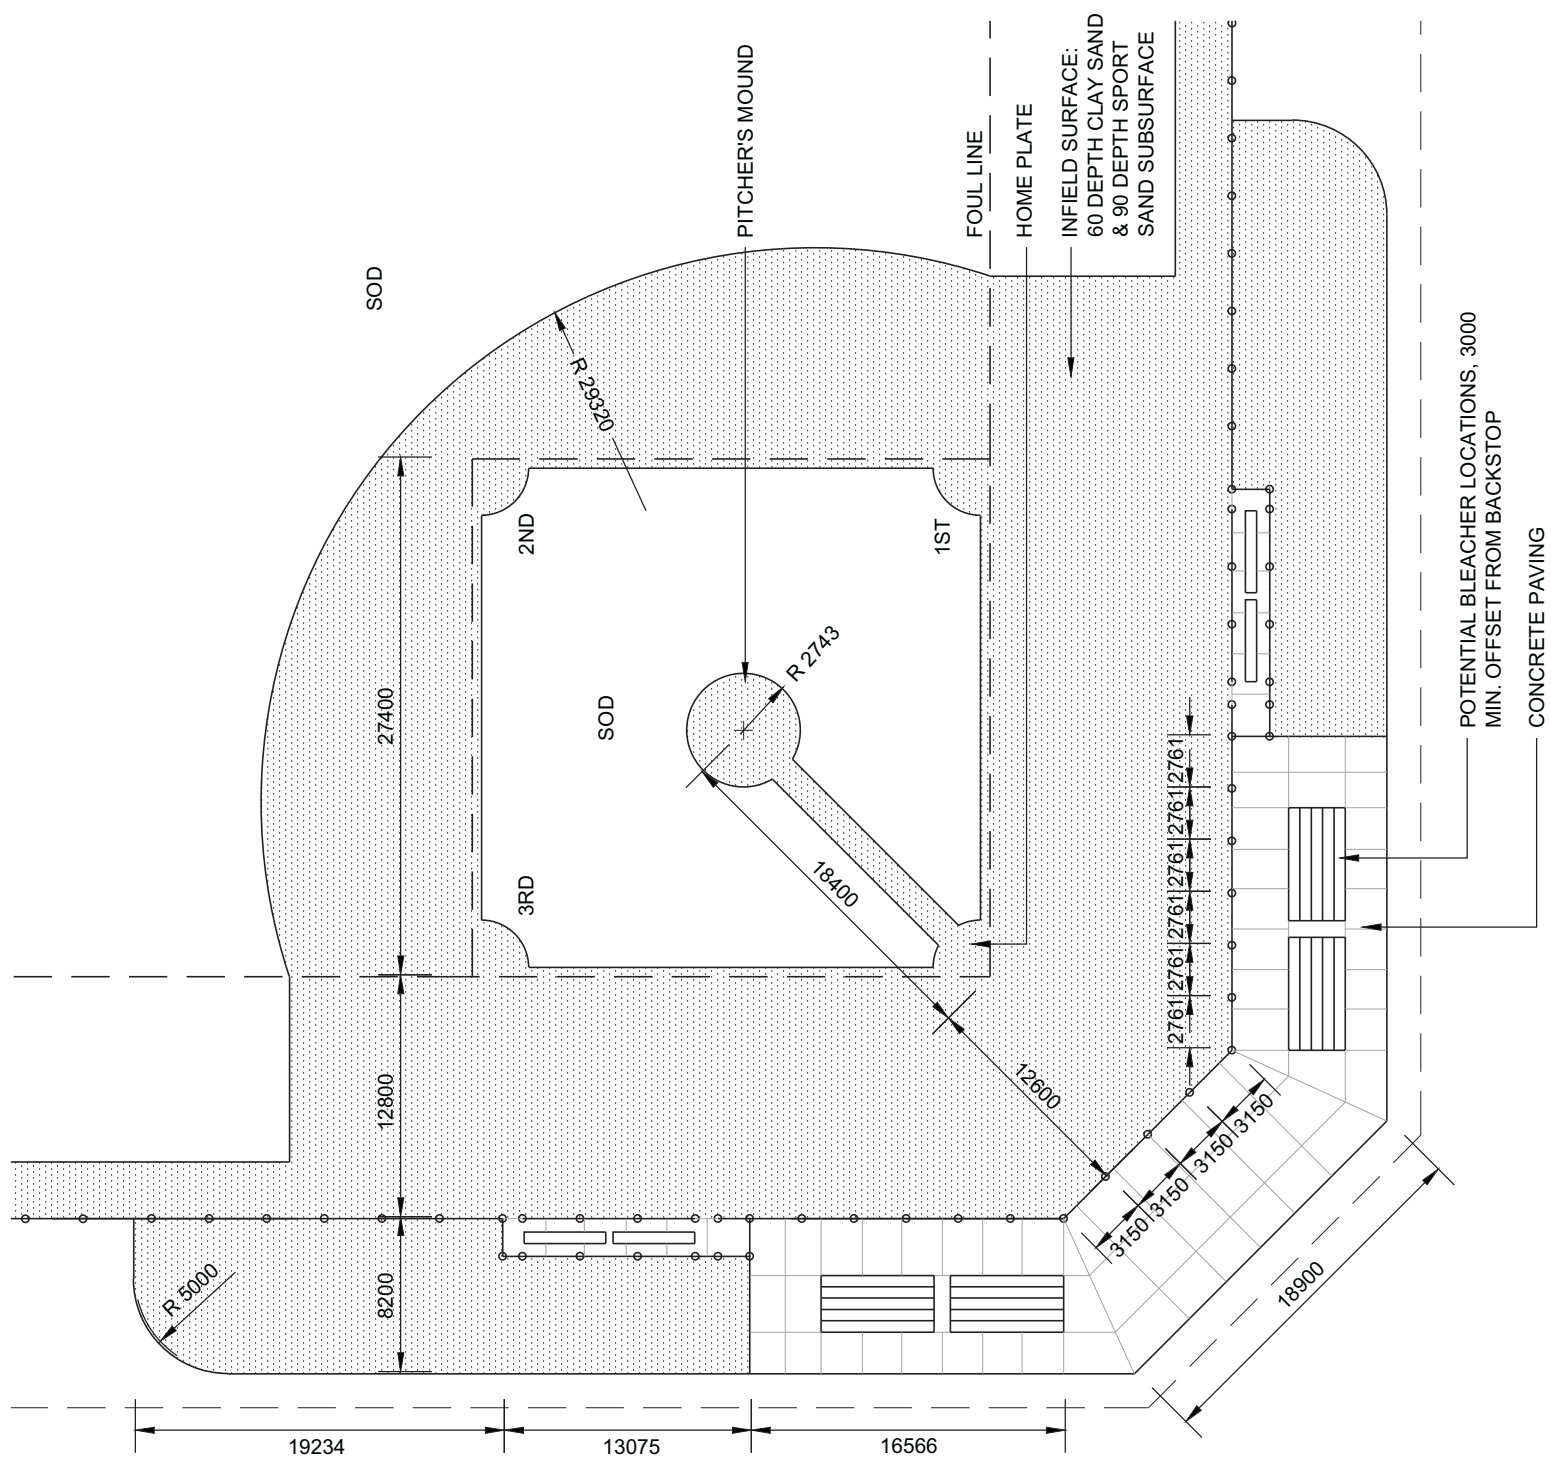

NOTES:

1. ALL RAILS TO BE 'FISH MOUTH' CUT. CRIMPING WILL NOT BE ACCEPTED.
2. MESH TO BE ON PLAYING SIDE OF POSTS AND RAILS.
3. REFER TO DETAIL L427 FOR BASEBALL BACKSTOP ELEVATION.
4. ALL MEASUREMENTS ARE IN MILLIMETRES UNLESS STATED OTHERWISE.